
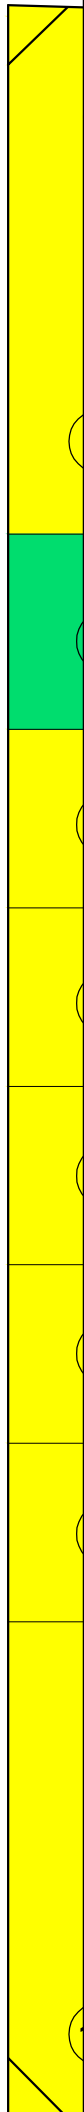


FEDERICO C. PALMEIRO

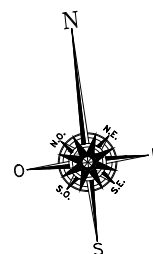

CALLE CATAMARCA

CALLE (A CEDER)

CALLE (A CEDER)

Sup. 247,45m ² ①	Sup. 236,17m ² ②	Sup. 233,72m ² ③	Sup. 231,27m ² ④	Sup. 228,81m ² ⑤	Sup. 234,37m ² ⑥
②④ Sup. 240,85m ²		Sup. 240,85m ²		⑦	
②③ Sup. 261,25m ²		Sup. 261,25m ²		⑧	
②② Sup. 261,25m ²		Sup. 261,25m ²		⑨	
②① Sup. 261,25m ²		Sup. 261,25m ²		⑩	
②① Sup. 261,25m ²		Sup. 261,25m ²		⑪	
②① Sup. 261,25m ²		Sup. 261,25m ²		⑫	
Sup. 233,42m ² ⑱	Sup. 226,24m ² ⑱	Sup. 227,04m ² ⑱	Sup. 227,84m ² ⑱	Sup. 228,64m ² ⑱	Sup. 237,71m ² ⑱

Ch. 33 Mz. 33a

Ch. 33 - Mz. 33a